



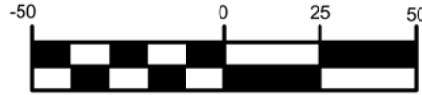

SCALE: 1" = 50'

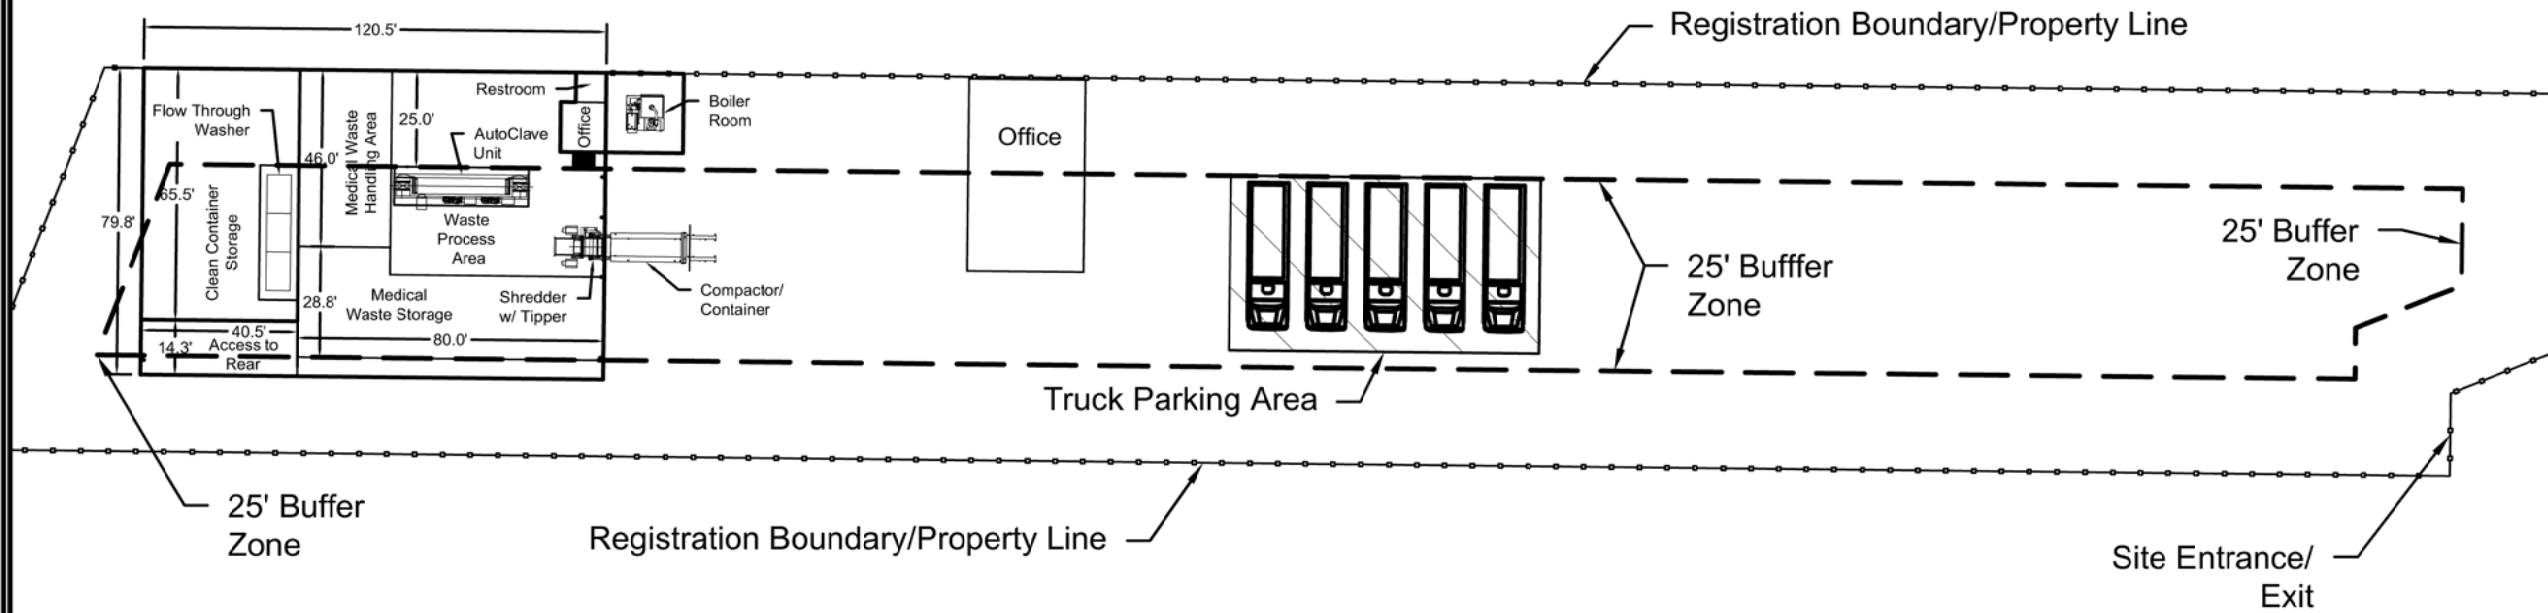


Scale: 1" = 50'



MEDCARE ENVIRONMENTAL SOLUTIONS

SITE LAYOUT

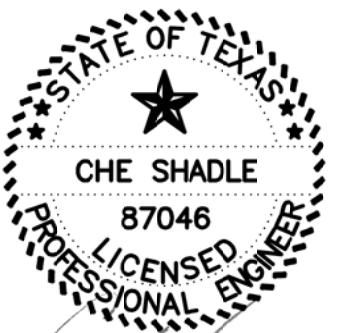

9/27/2018

Drawn By: CCG  
Checked By: MCS  
Scale: 1" = 50'

Sheet: 1 - 11

**OJD Engineering, L.P.**  
The Benchmark  
Wellington | Amarillo | Wolforth  
www.OJDEngineering.com F-4393

**WELLINGTON**  
P.O. Box 543  
Wellington, TX 79095  
(806) 447-2503

**WOLFORTH**  
502 N. Dowden Road, Ste 102  
Wolforth, TX 75382  
(806) 791-2300

**AMARILLO**  
2420 Lakeshore Drive  
Amarillo, TX 79109  
(806) 352-7117